


PLC & SCADA COMMUNICATION NETWORK

WOODWARD NETWORKS

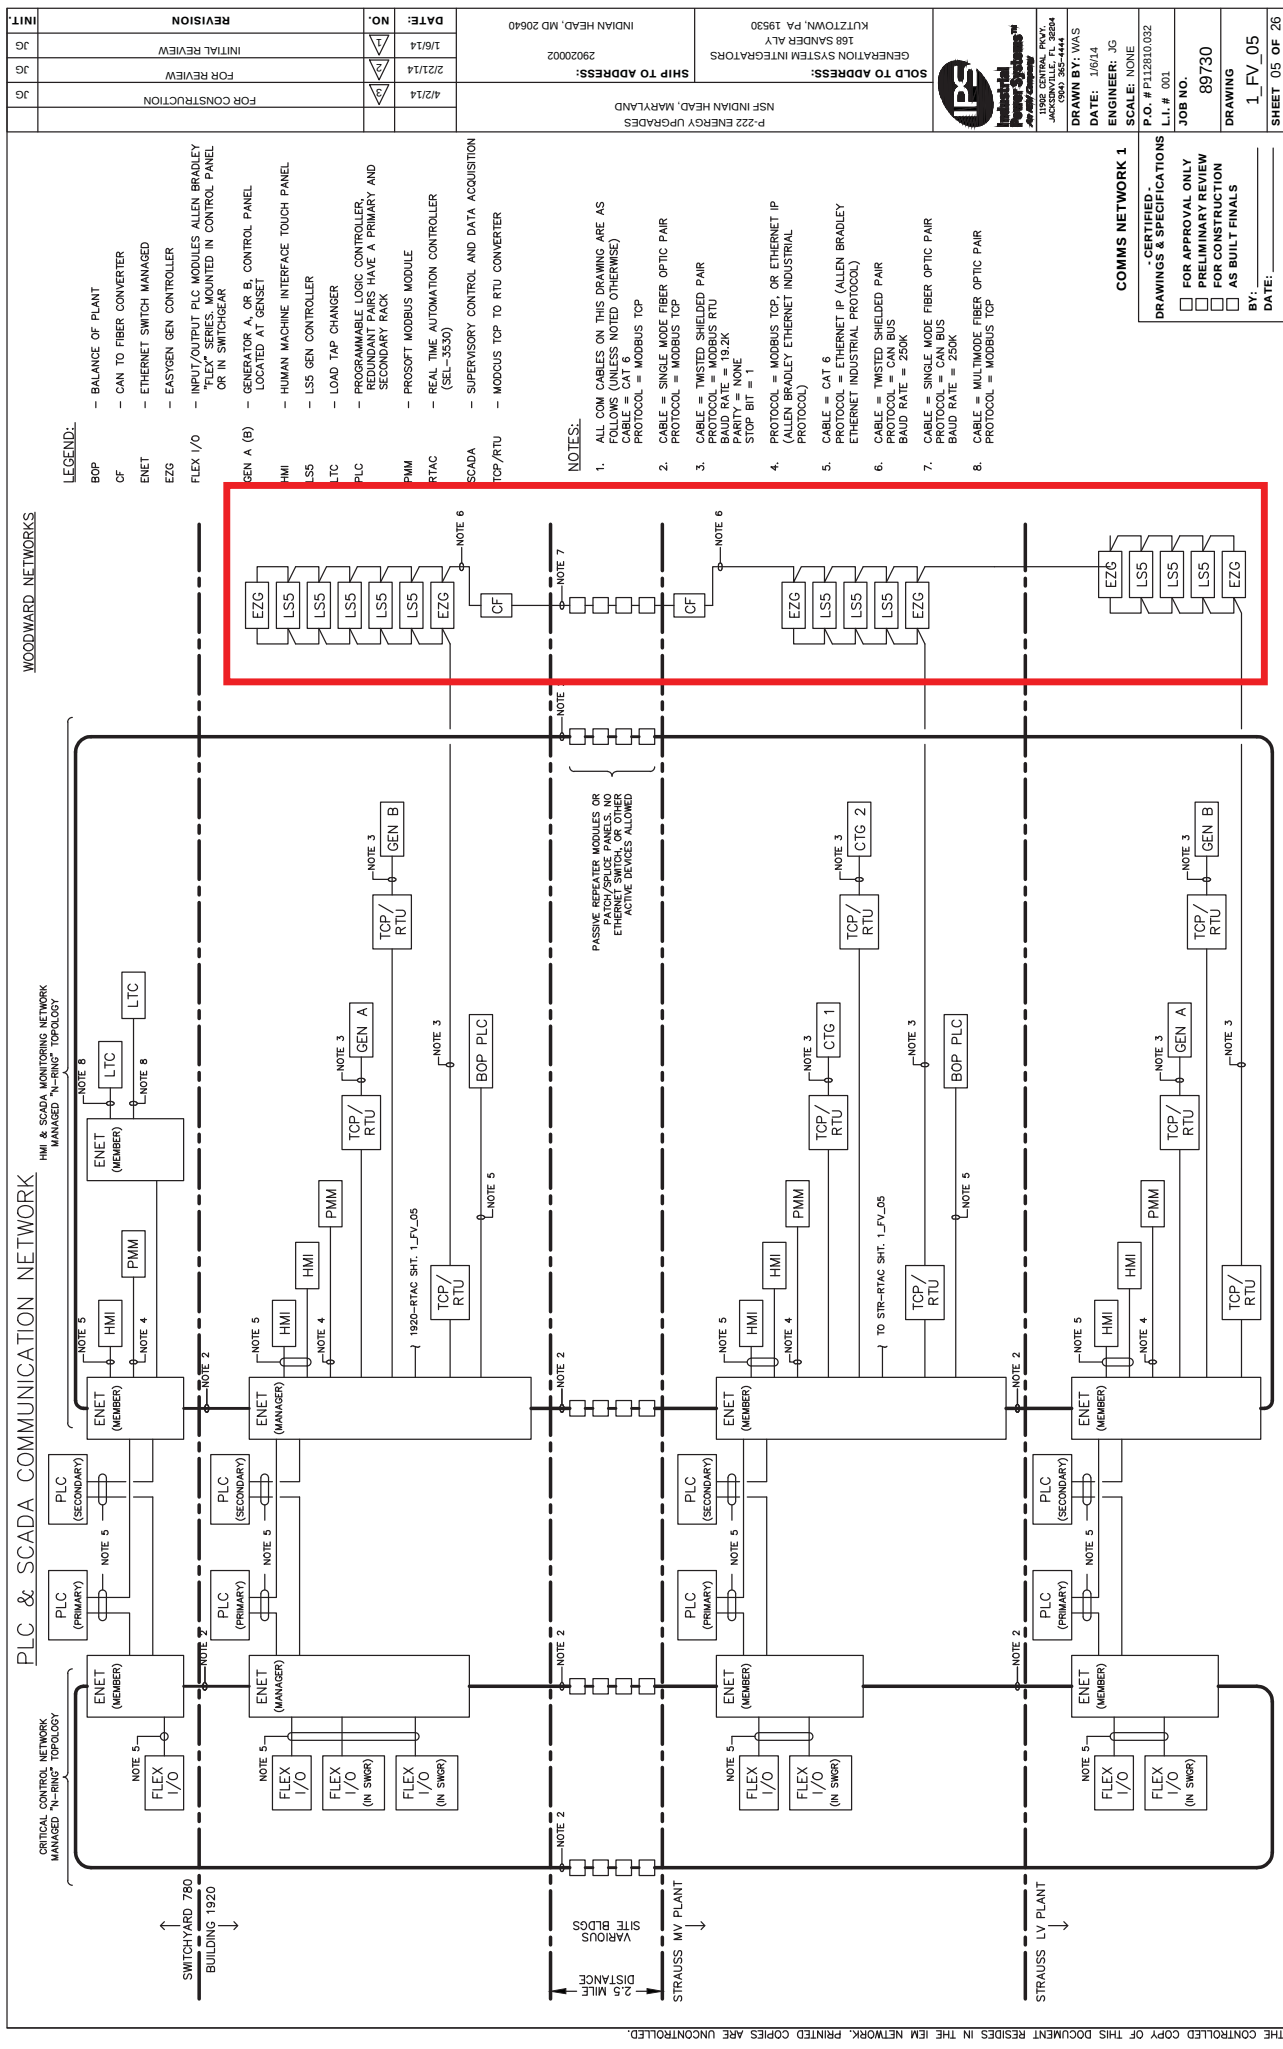

FOR CONSTRUCTION	FOR REVIEW	INITIAL REVIEW	REVISION
JG	JG	JG	JG
JG	JG	JG	JG
JG	JG	JG	JG

DATE:	NO.
1/6/14	1
2/21/14	2
4/2/14	3

INDIAN HEAD, MD 20640	INDIAN HEAD, MD 20640
29020002	29020002
SHIP TO ADDRESS:	SHIP TO ADDRESS:
GENERATION SYSTEM INTEGRATORS	GENERATION SYSTEM INTEGRATORS
168 SANDER AVE	168 SANDER AVE
KUTTOWN, PA 19530	KUTTOWN, PA 19530

INDIAN HEAD, MARYLAND	INDIAN HEAD, MARYLAND
P-222 ENERGY UPGRADES	P-222 ENERGY UPGRADES

IPS	IPS
1955 CENTRE, PAVILION	1955 CENTRE, PAVILION
INDIAN HEAD, PA 19530	INDIAN HEAD, PA 19530
CS00 352-4444	CS00 352-4444

DRAWN BY: WAS	DRAWN BY: WAS
DATE: 1/6/14	DATE: 1/6/14
ENGINEER: JS	ENGINEER: JS
SCALE: NONE	SCALE: NONE
P.O. # P112810.032	P.O. # P112810.032
L.I. # 001	L.I. # 001
JOB NO. 89730	JOB NO. 89730
DRAWING 1_FV_05	DRAWING 1_FV_05
SHEET 05 OF 26	SHEET 05 OF 26